


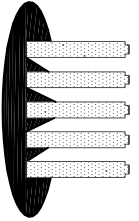

SPECTRUM PROPERTIES
WE DEVELOP RELATIONSHIPS

Phone: 919-832-0768
Fax: 919-832-1924
www.spectrum-properties.com



COLONNADE II


FIFTH FLOOR

FLOOR PLAN



Phillips
Architecture, PA

1110 Navaho Drive
Suite 800
Raleigh, NC 27609
919.878.1660
FAX: 919.878.4432

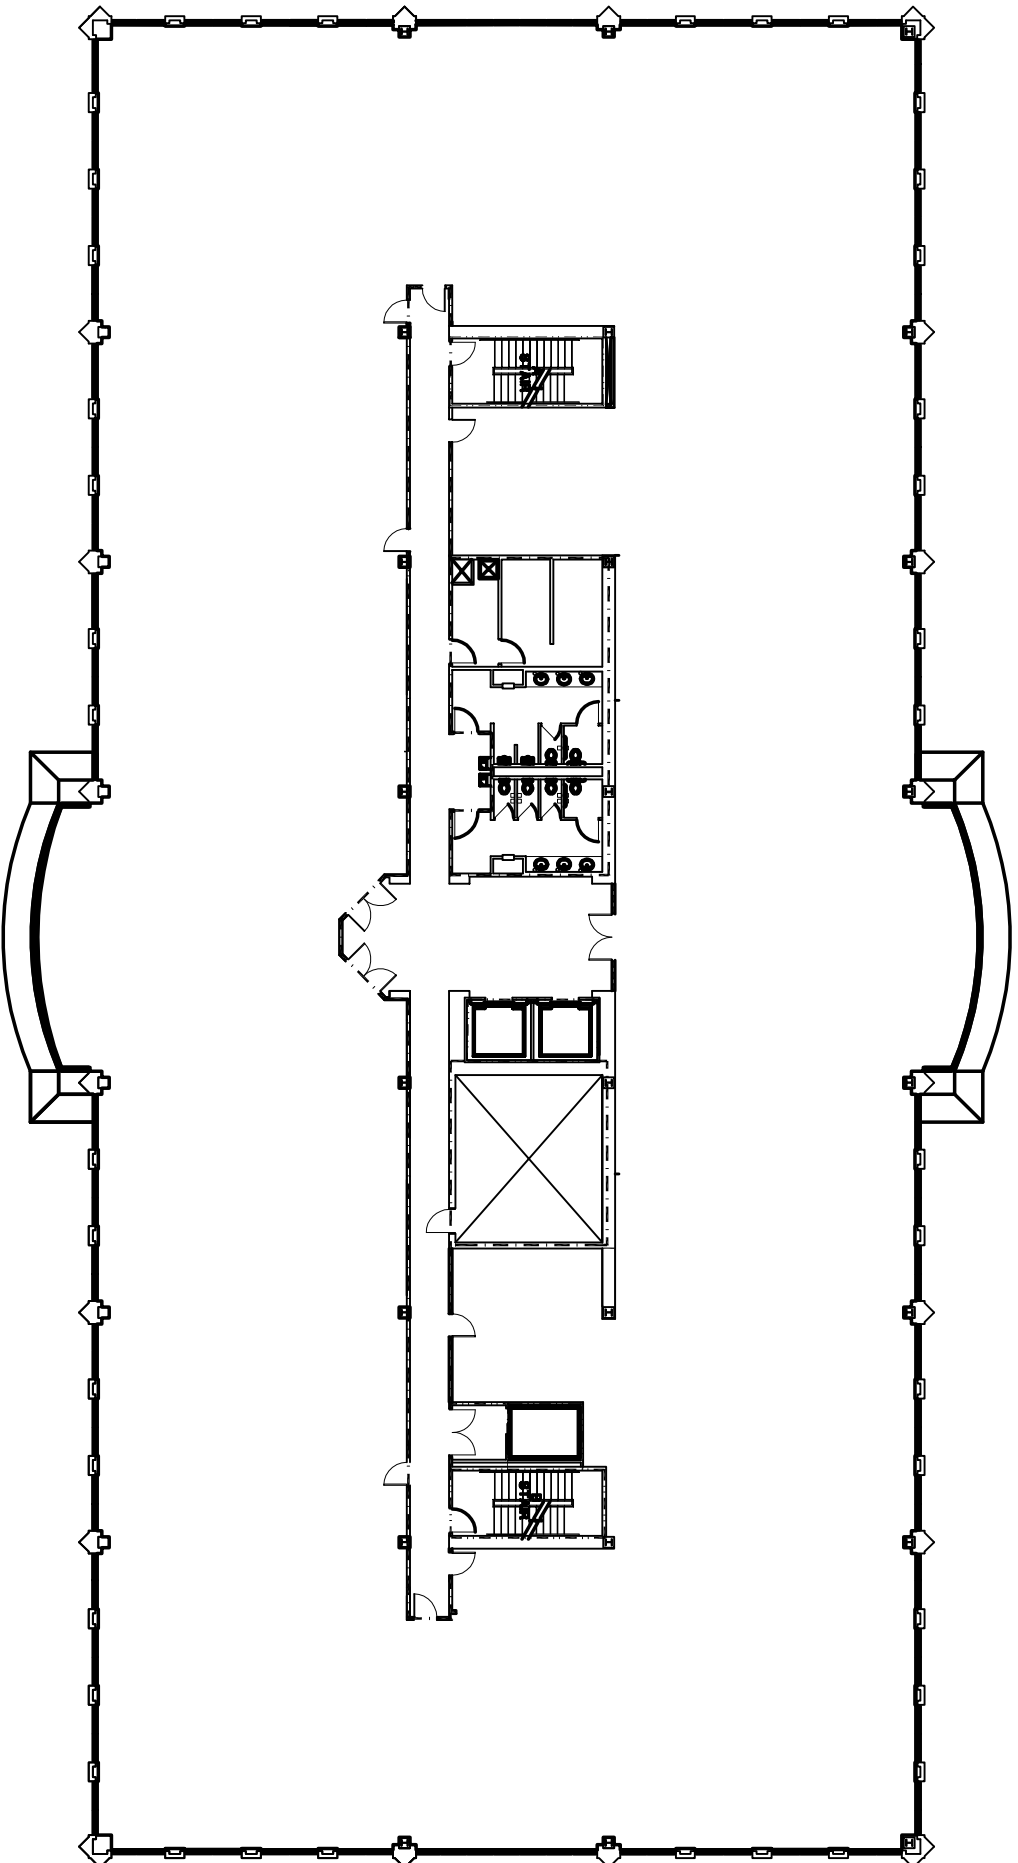

DATE: 10/10/06
SCALE: NTS